



CYNLLUN LLEOLIAD (ddim i raddfa)

LOCATION PLAN (not to scale)

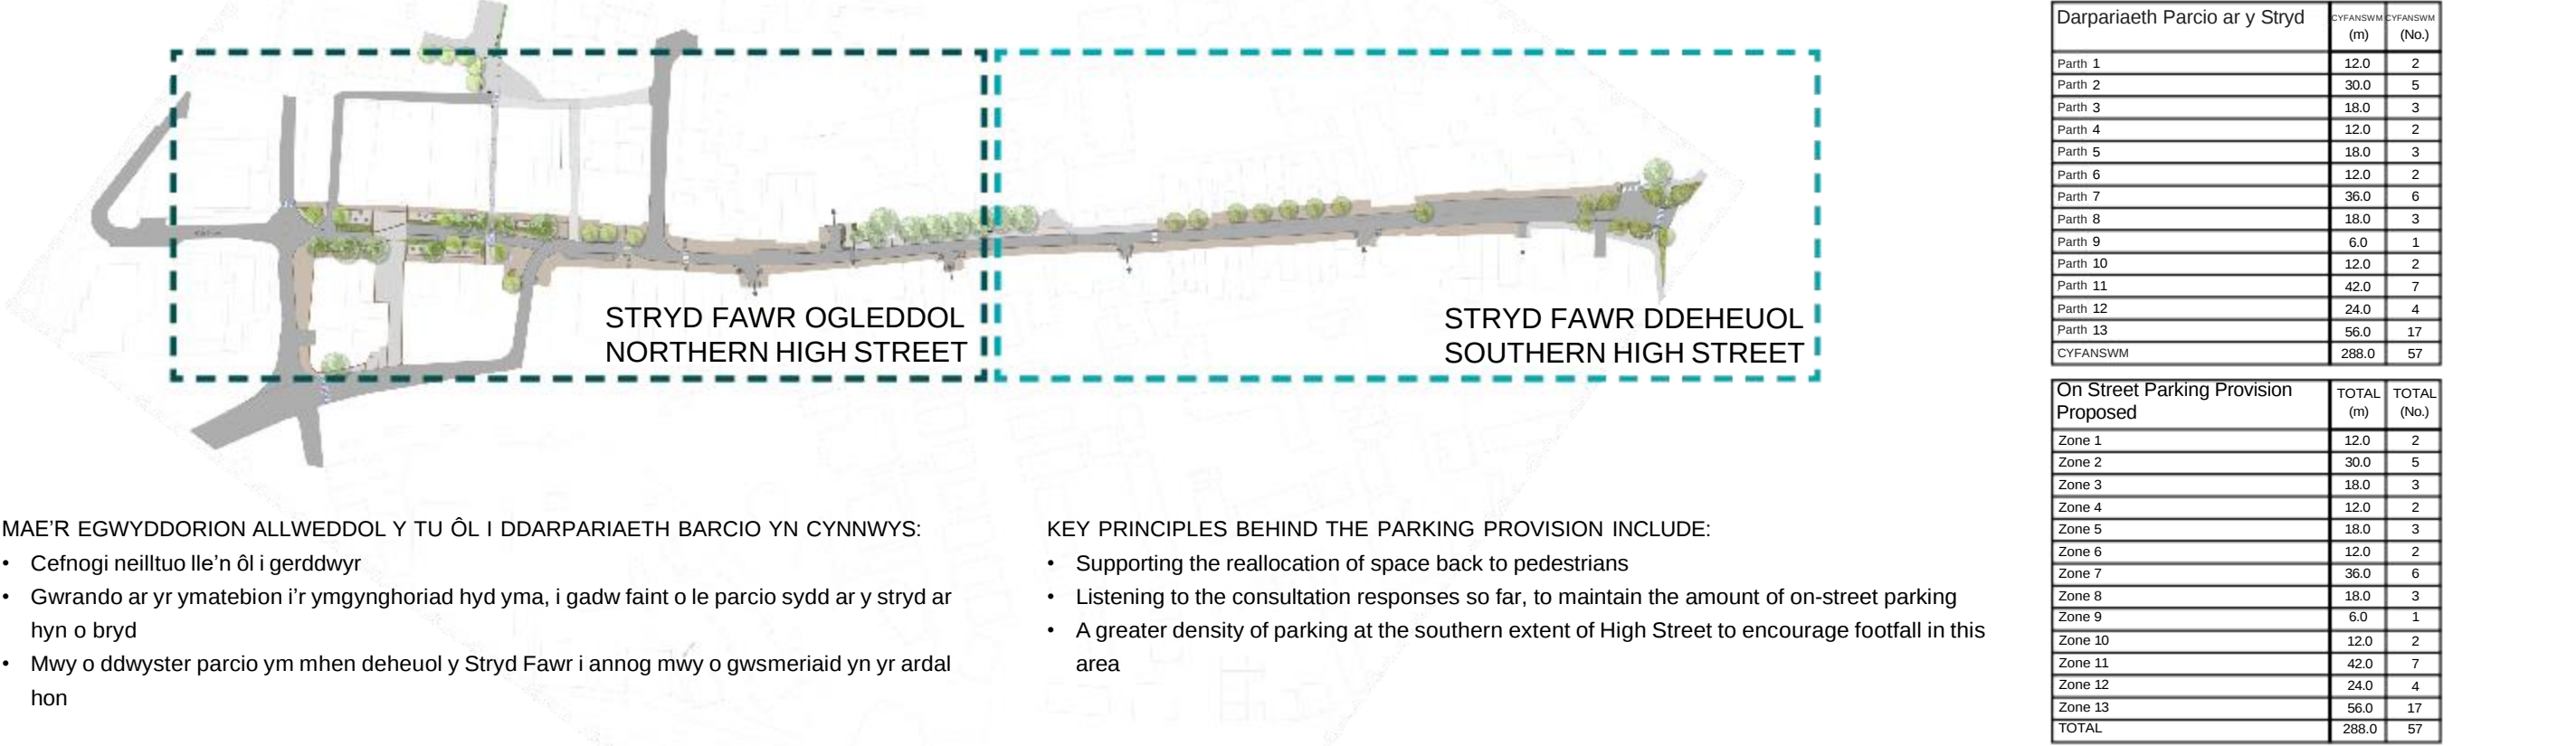

CYNLLUN PARCIO STRYD FAWR OGLEDDOL

PARKING LAYOUT NORTHERN HIGH STREET

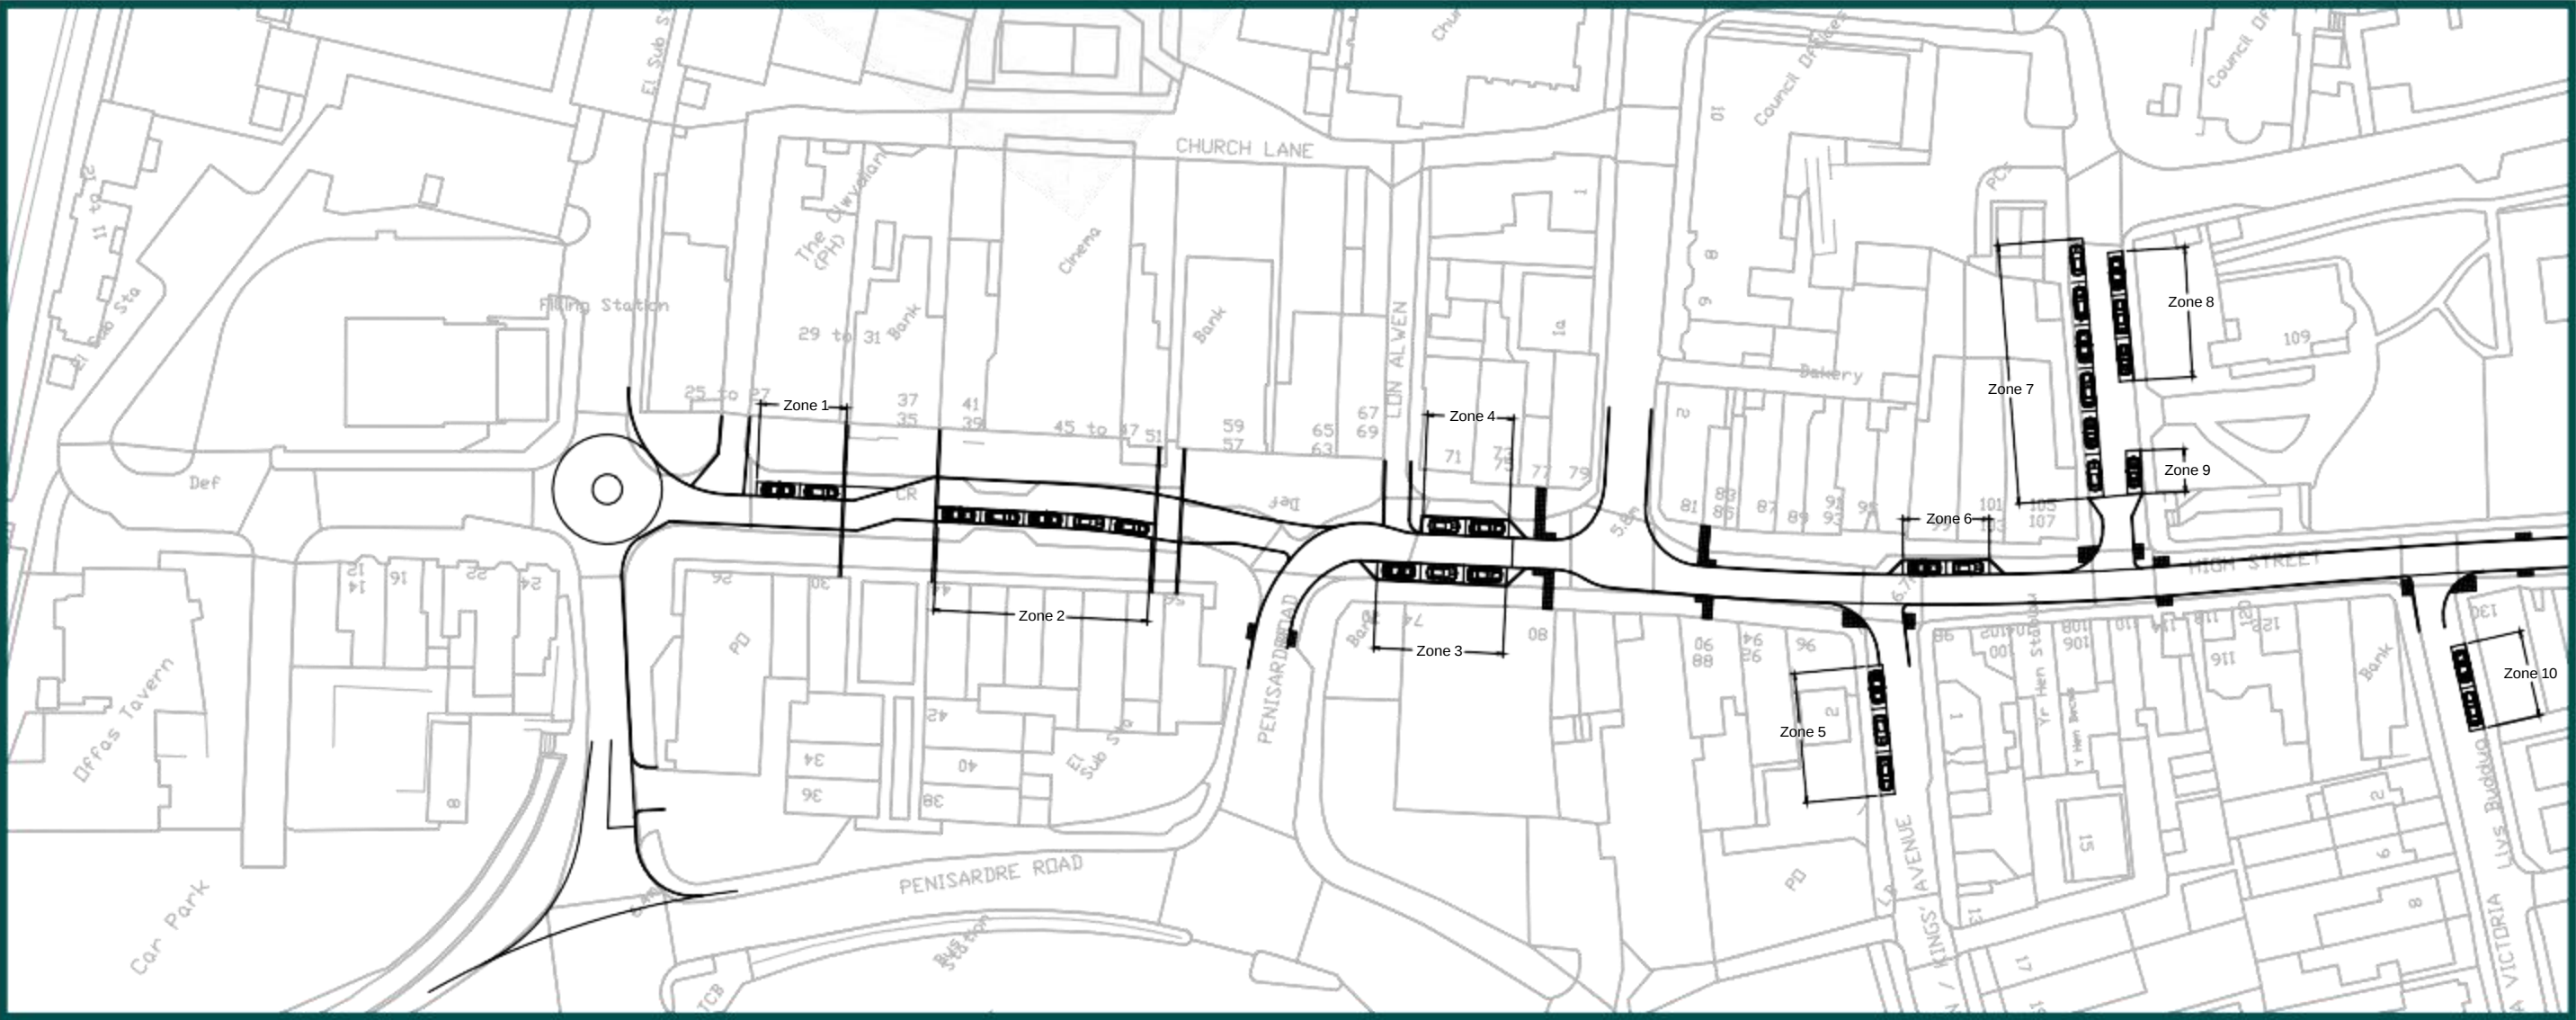

CYNLLUN PARCIO STRYD FAWR DDEHEUOL

PARKING LAYOUT SOUTHERN HIGH STREET

